




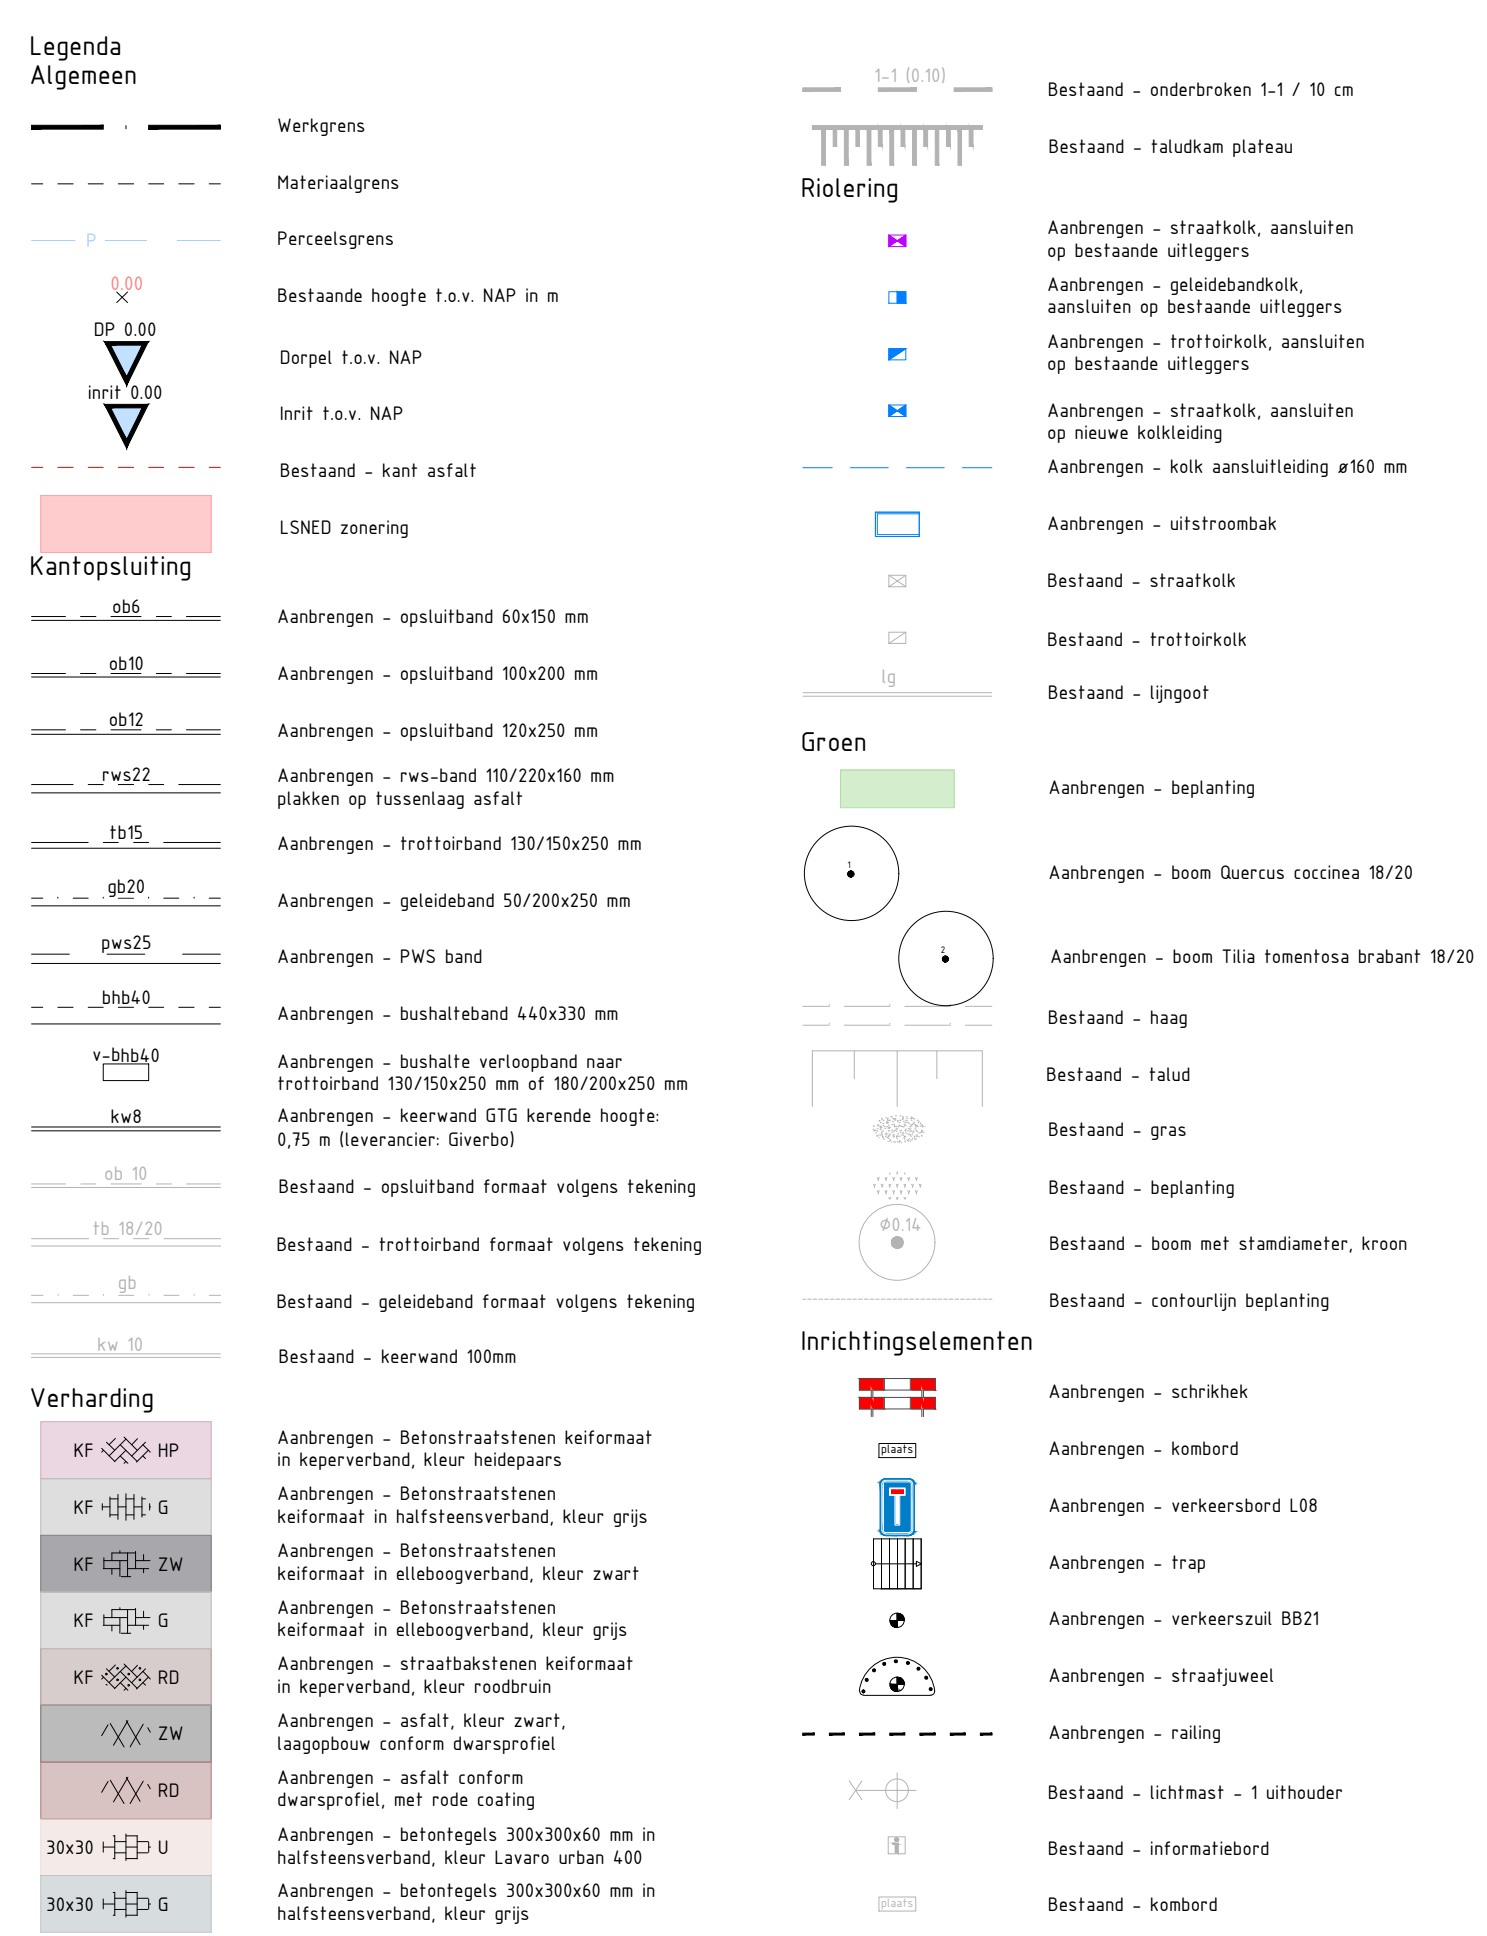


SCHAAL 1 : 200

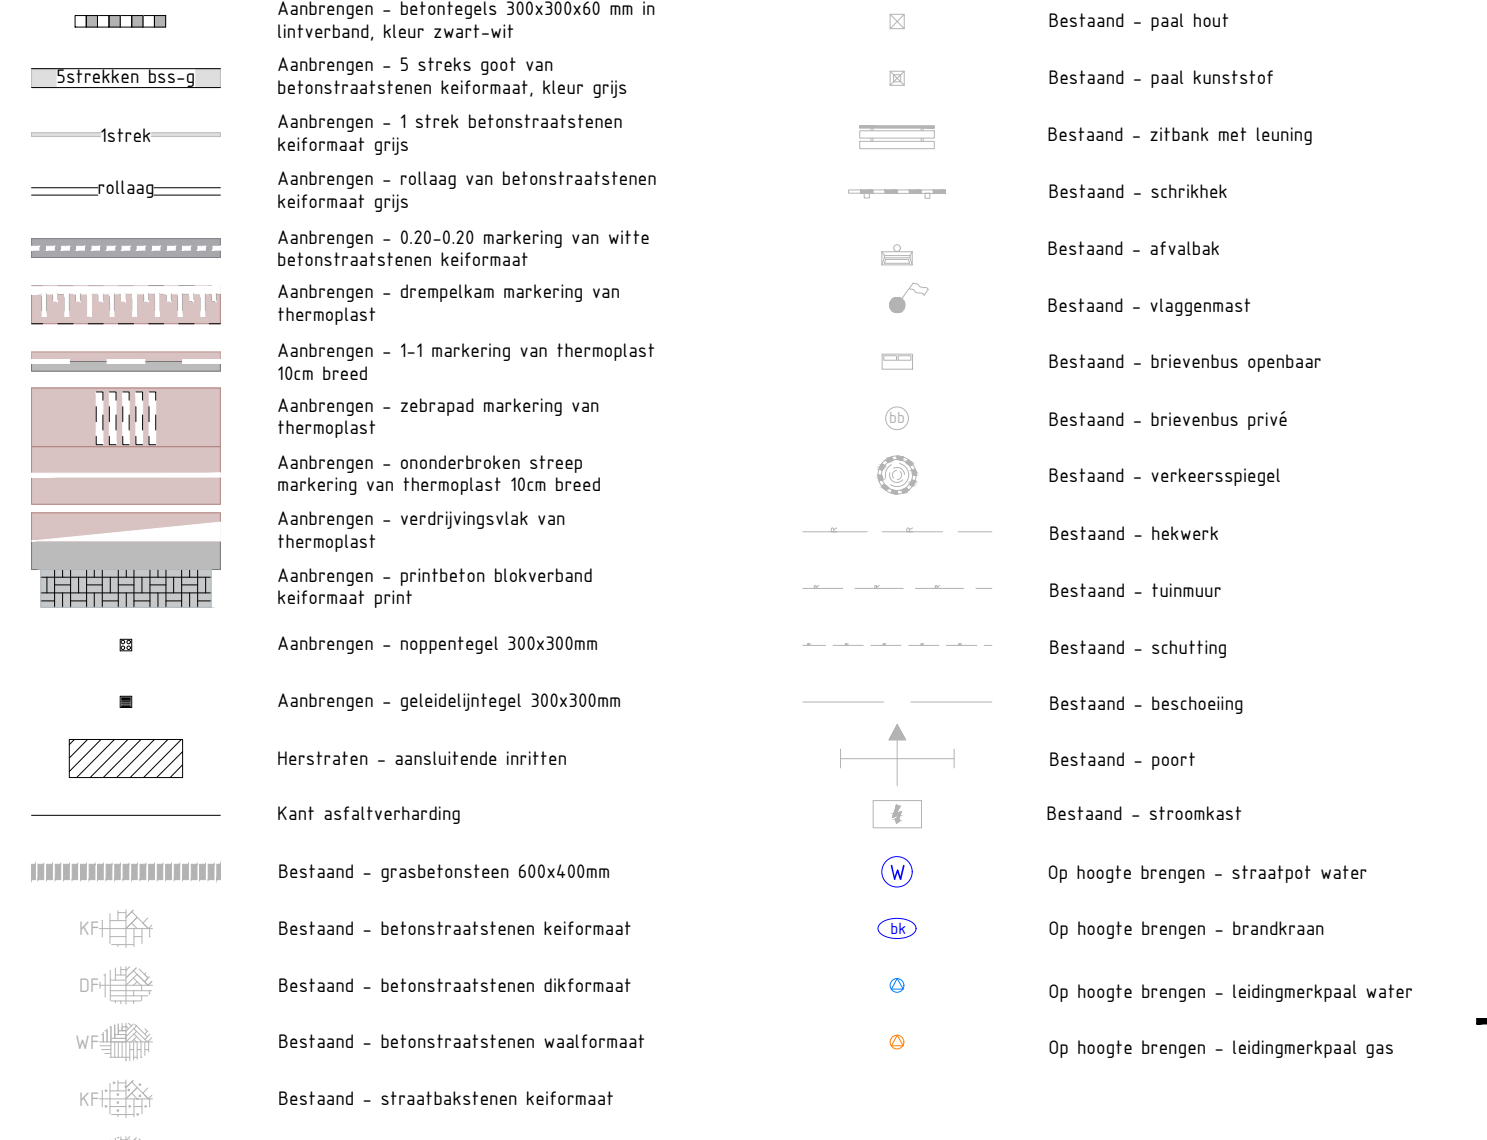


SCHAAL 1 : 200

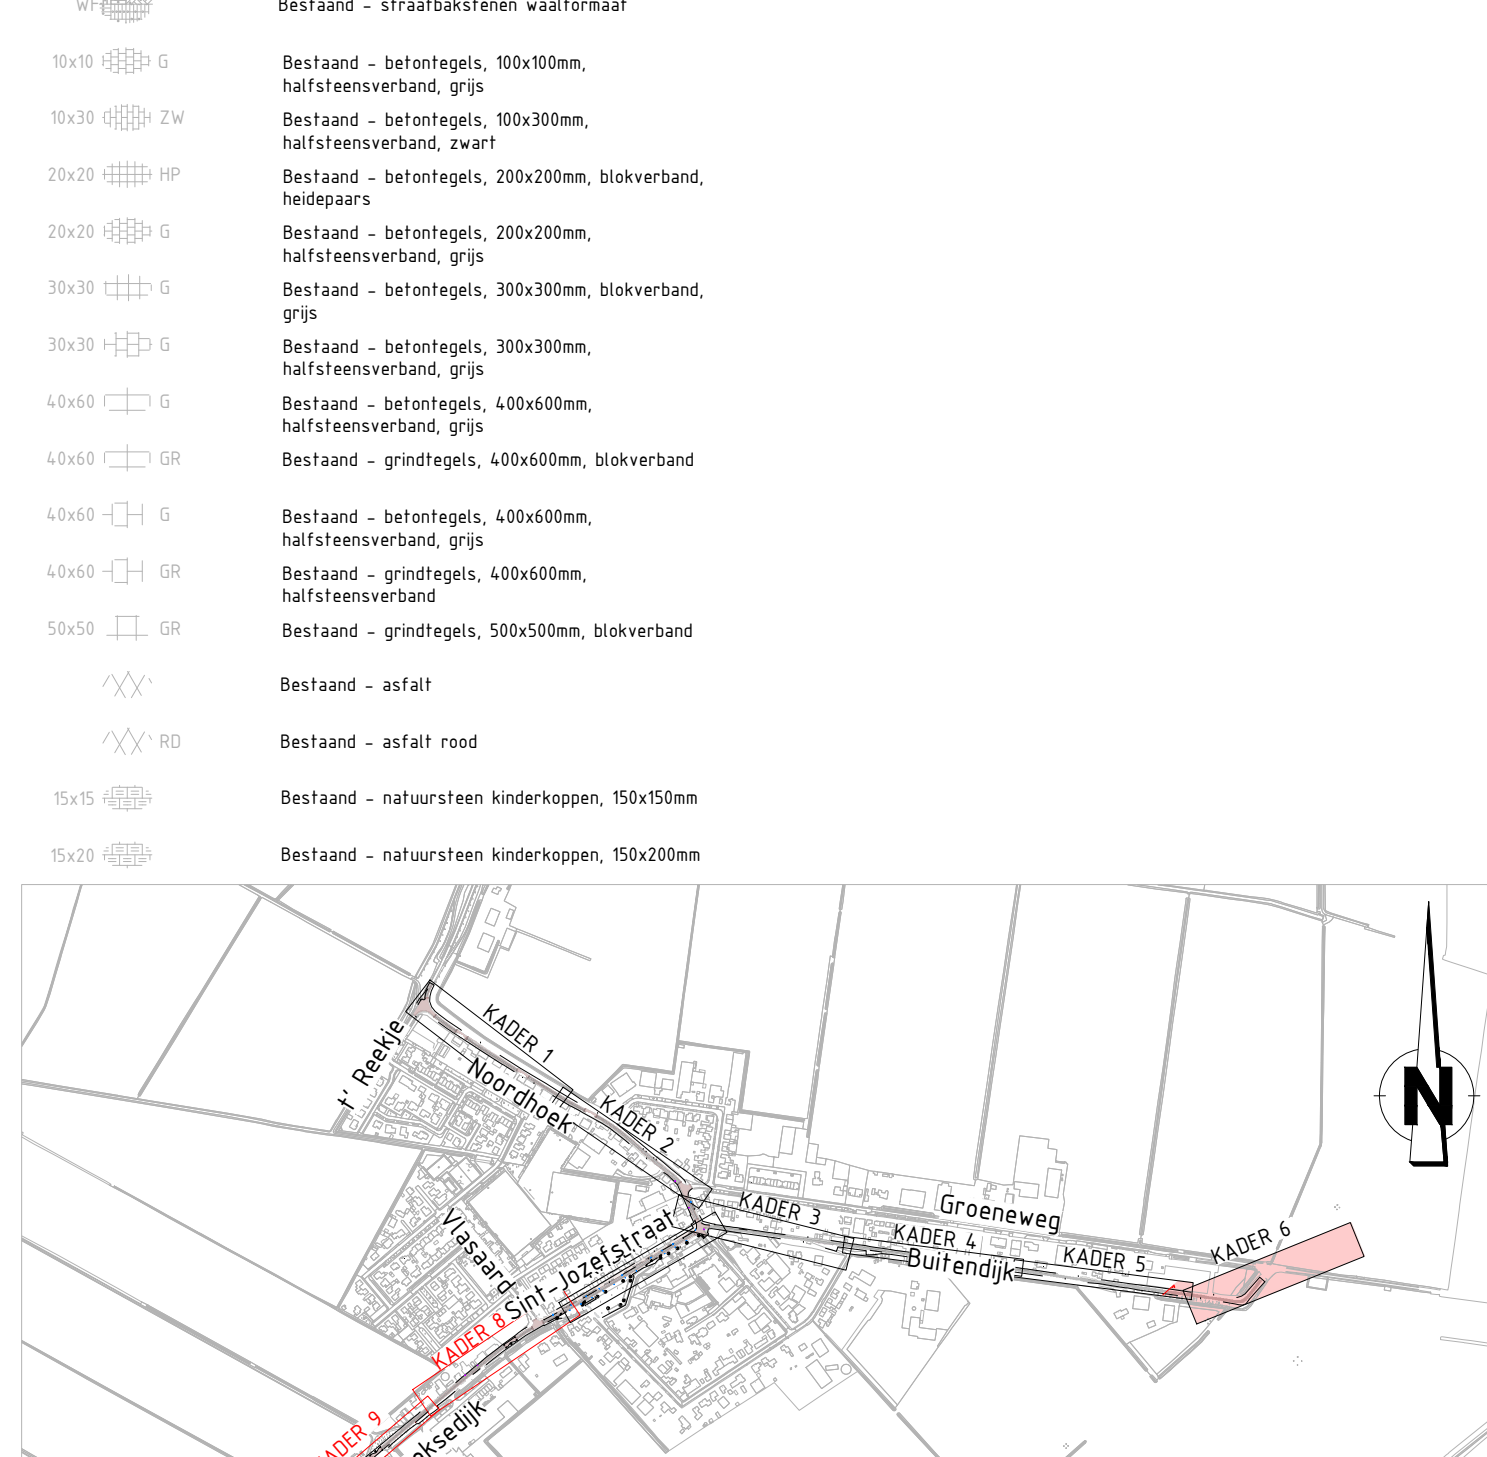

SCHAAL 1 : 200

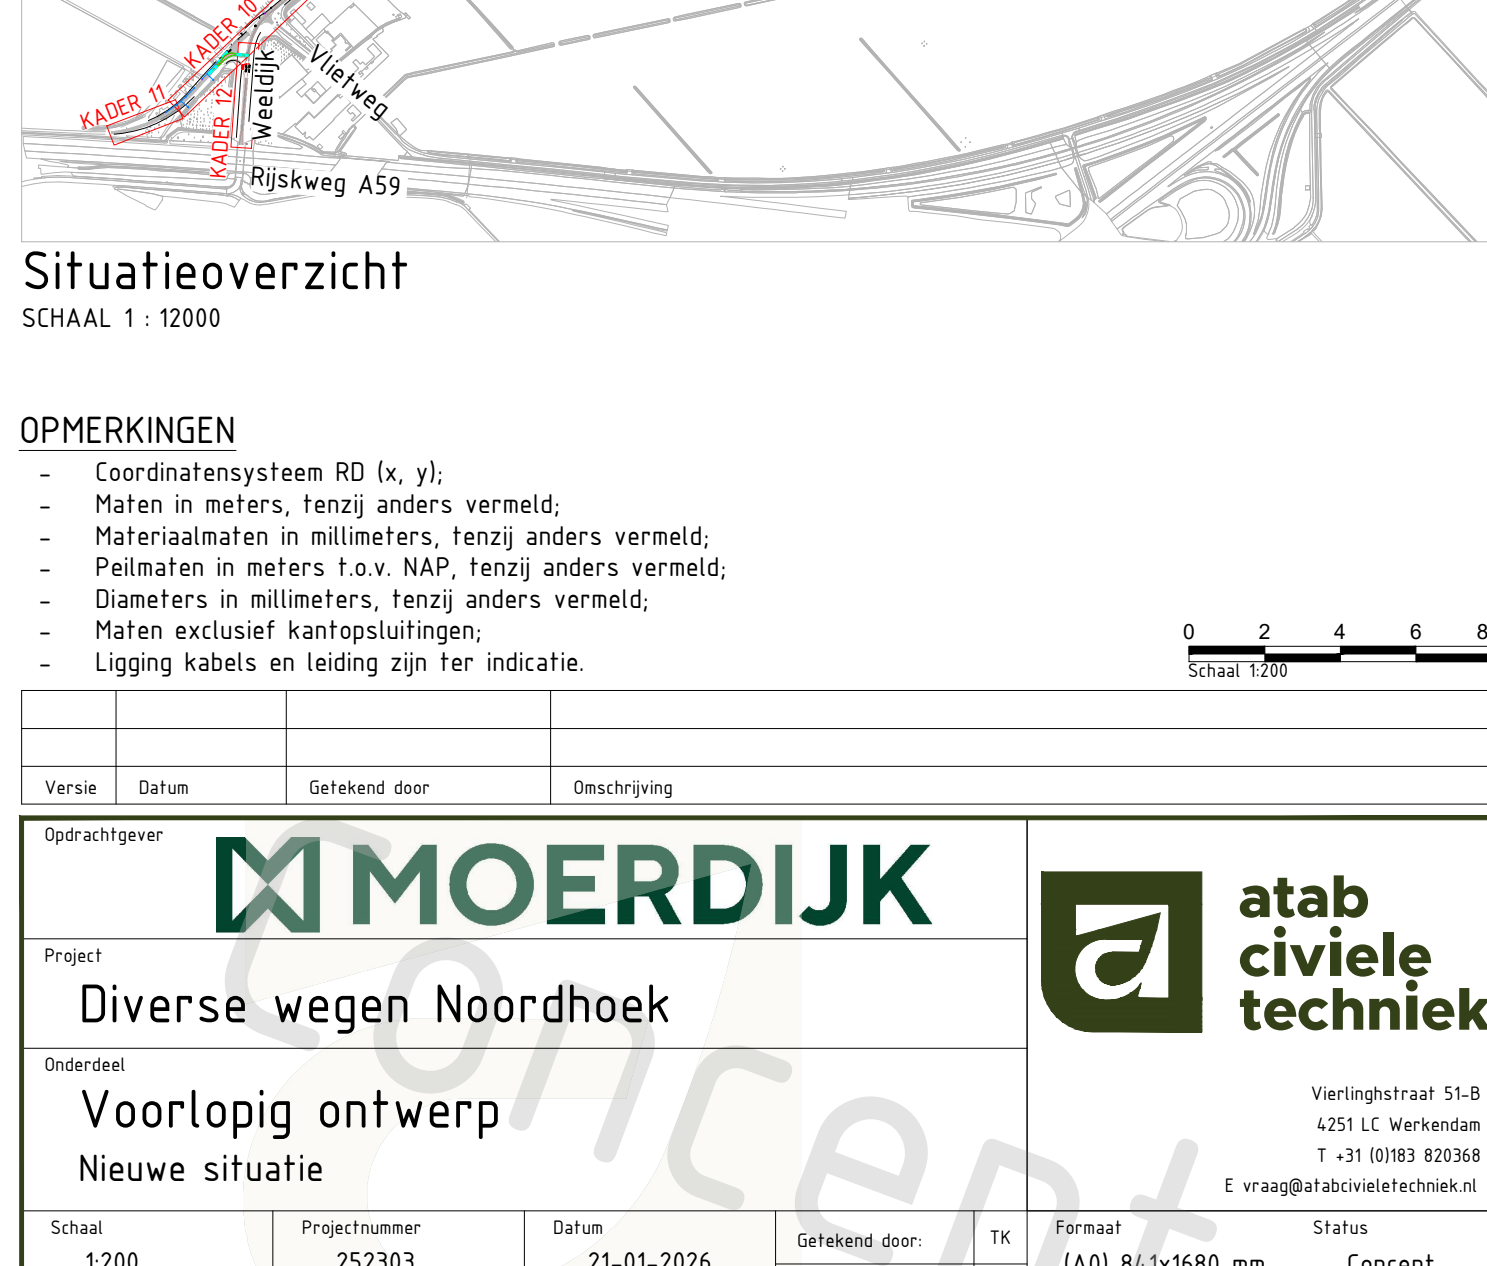

SCHAAL 1 : 200

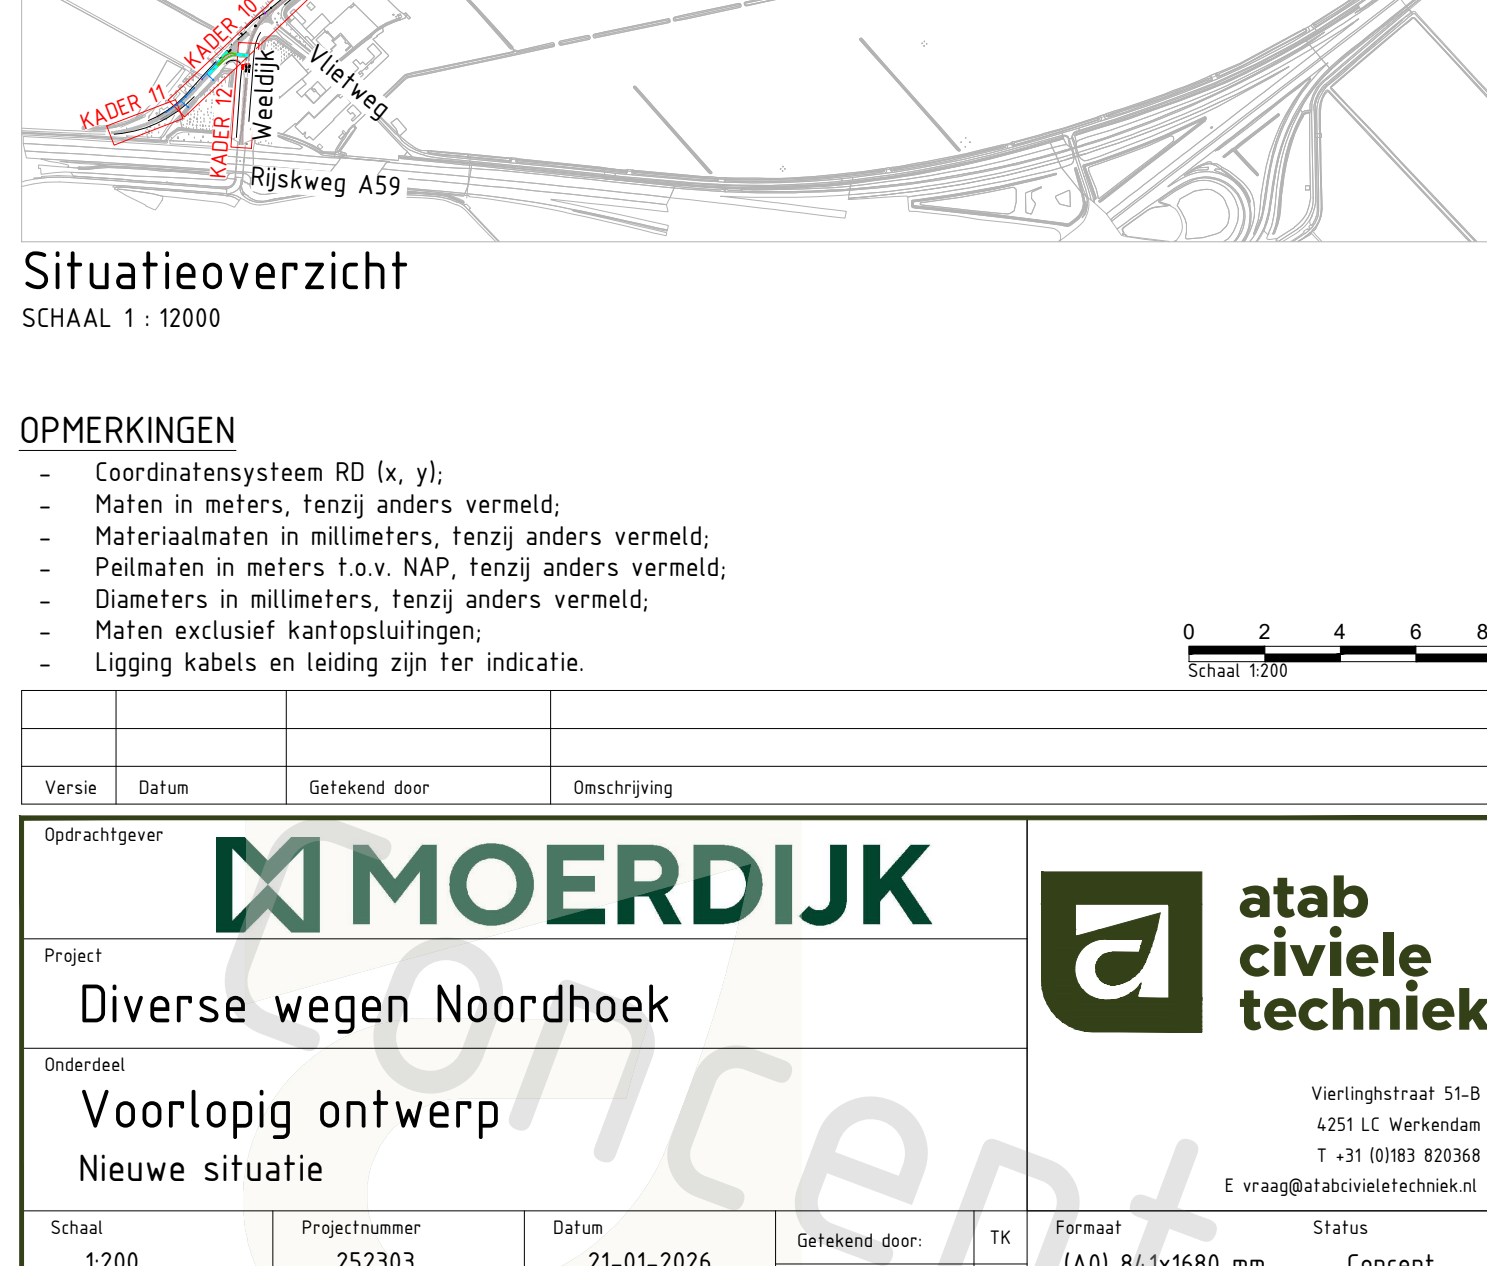

SCHAAL 1 : 200